


Centro Comercial Casablanca, Oficina 2 Bulevar Principe Alfonso Von Hohenlohe, 29602 Marbella Golden Mile		
PROJECT :		
VILLA ALUZ D6		
DRAWING TITLE : plan ground floor		
DATE : 14.03.2019	SCALE : 1/100	
DRAWN BY	CHECKED BY	APPROVED BY
DWG. NO.	REV. 00	

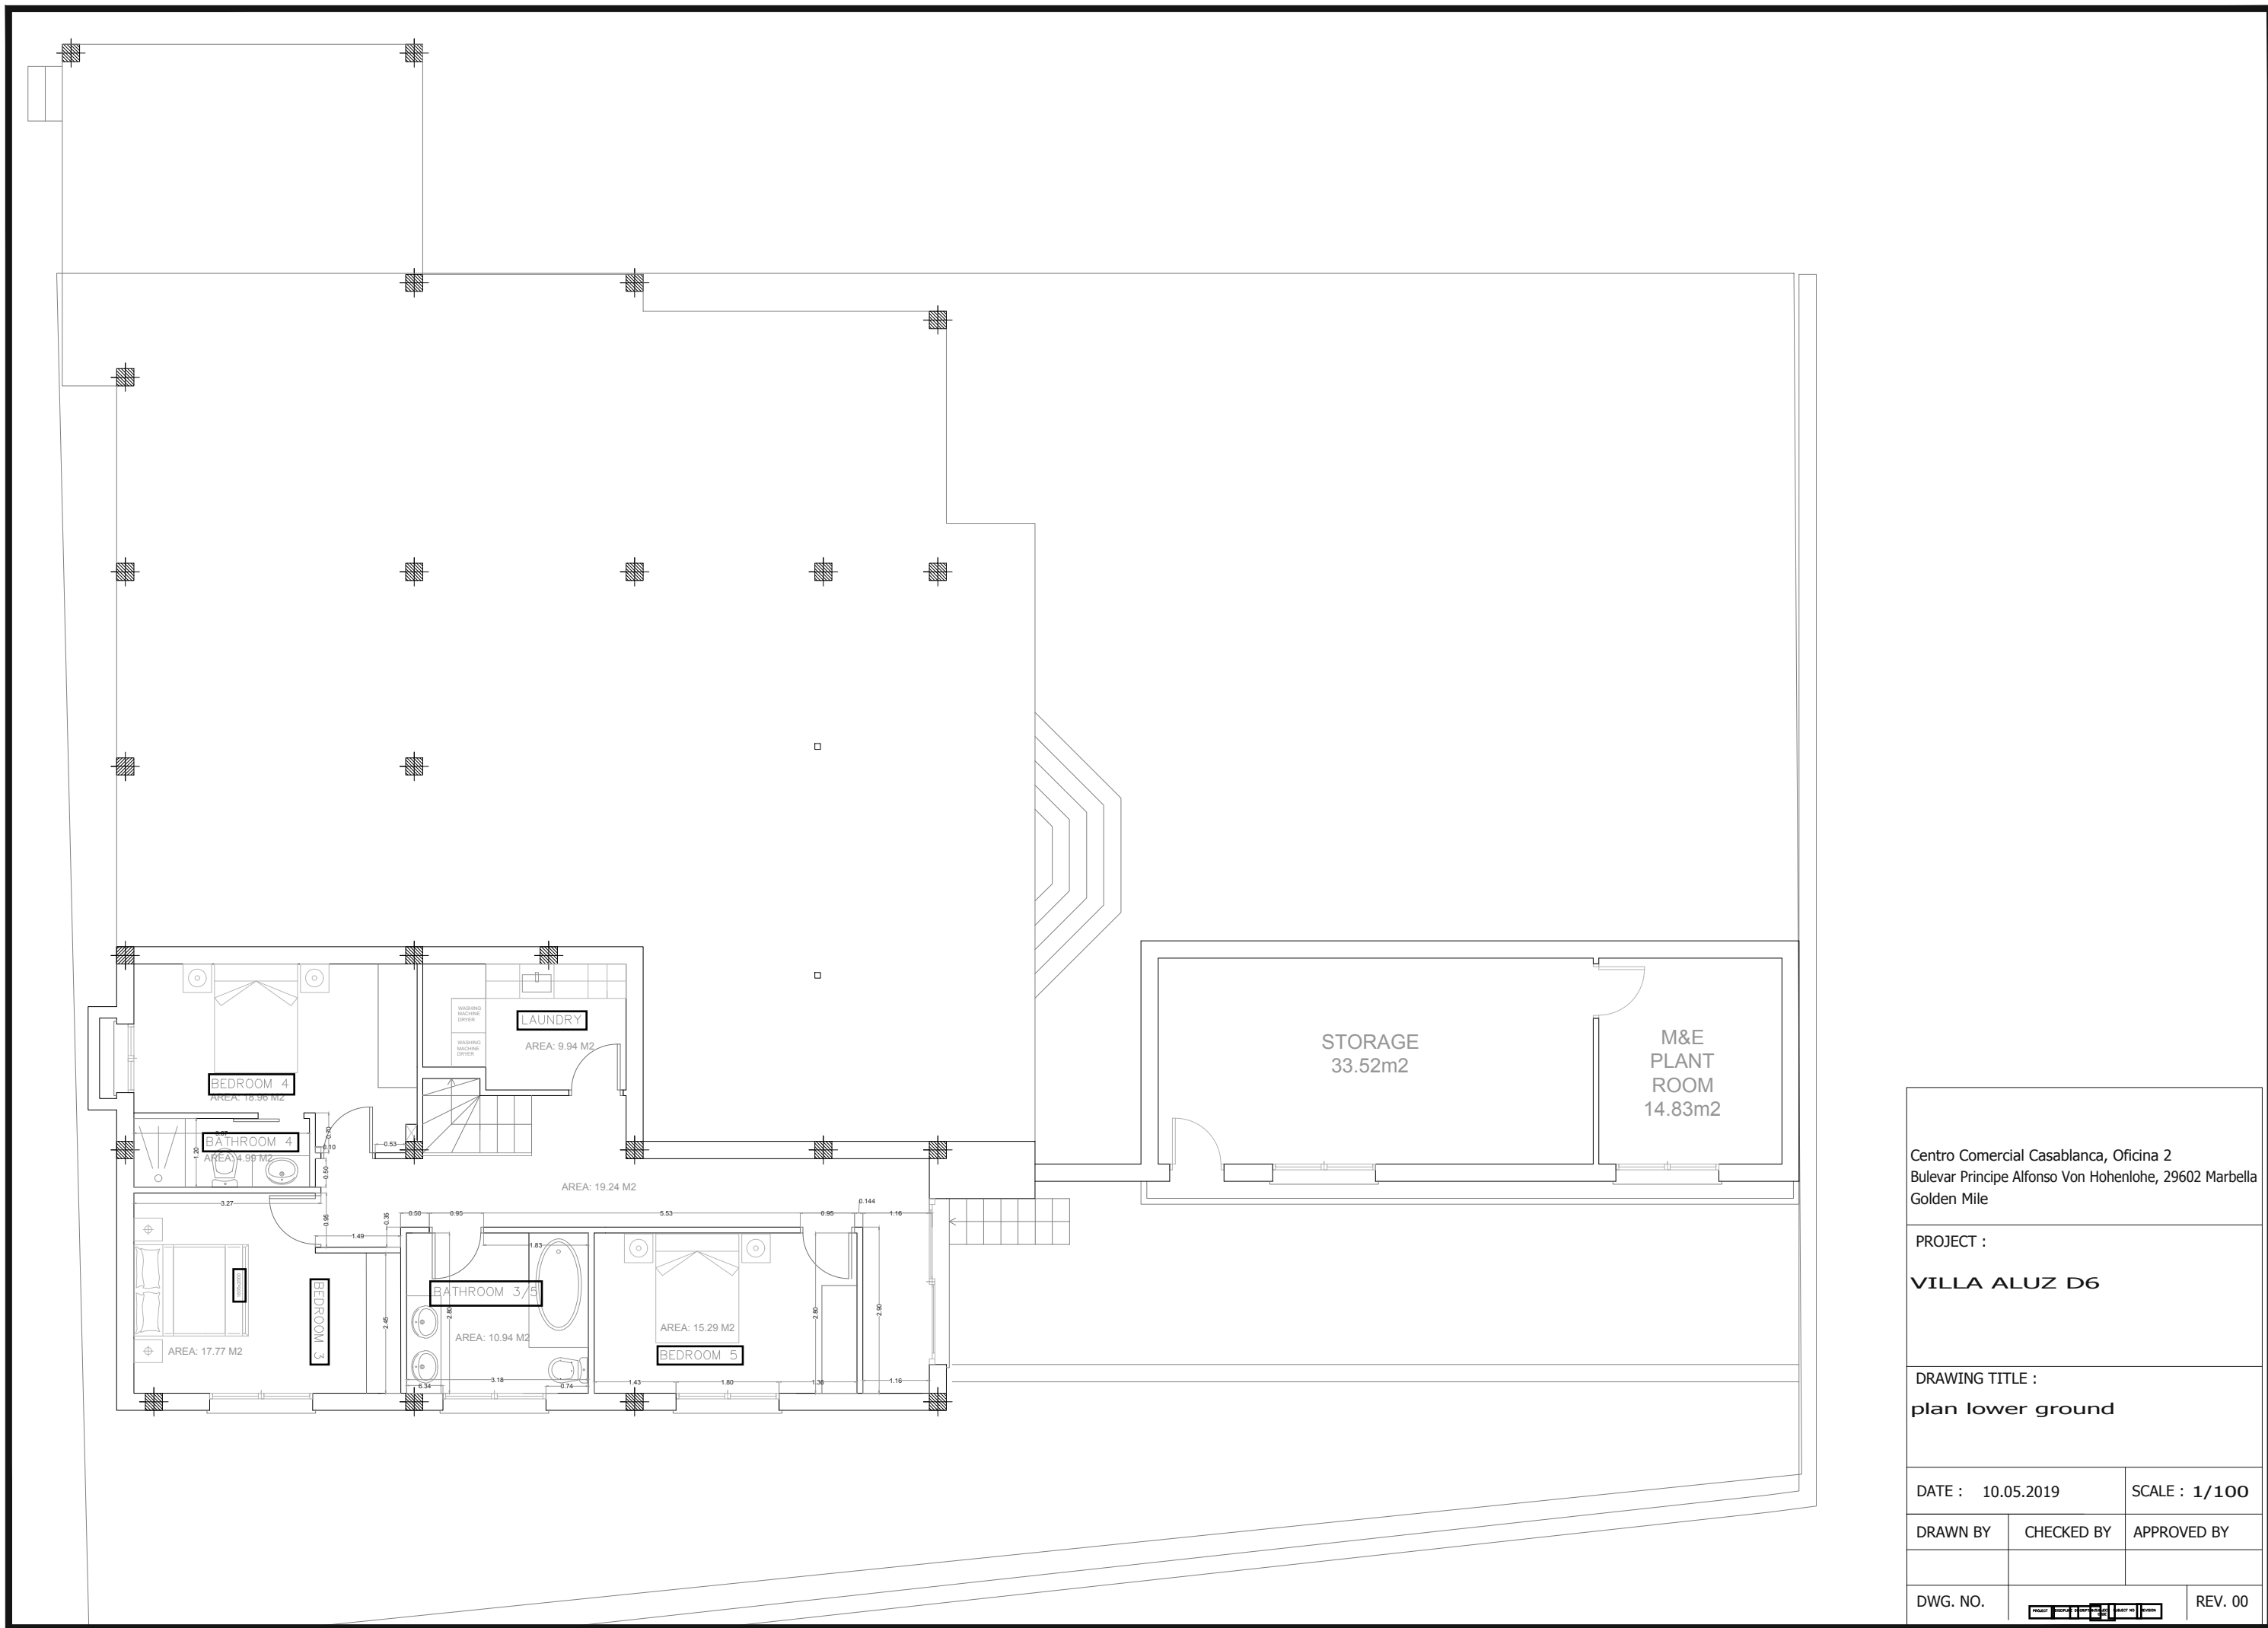

Centro Comercial Casablanca, Oficina 2 Bulevar Principe Alfonso Von Hohenlohe, 29602 Marbella Golden Mile		
PROJECT :		
VILLA ALUZ D6		
DRAWING TITLE :		
plan lower ground		
DATE :	10.05.2019	SCALE : 1/100
DRAWN BY	CHECKED BY	APPROVED BY
DWG. NO.		REV. 00